


Marlow: Spring Gardens/ Herons Place

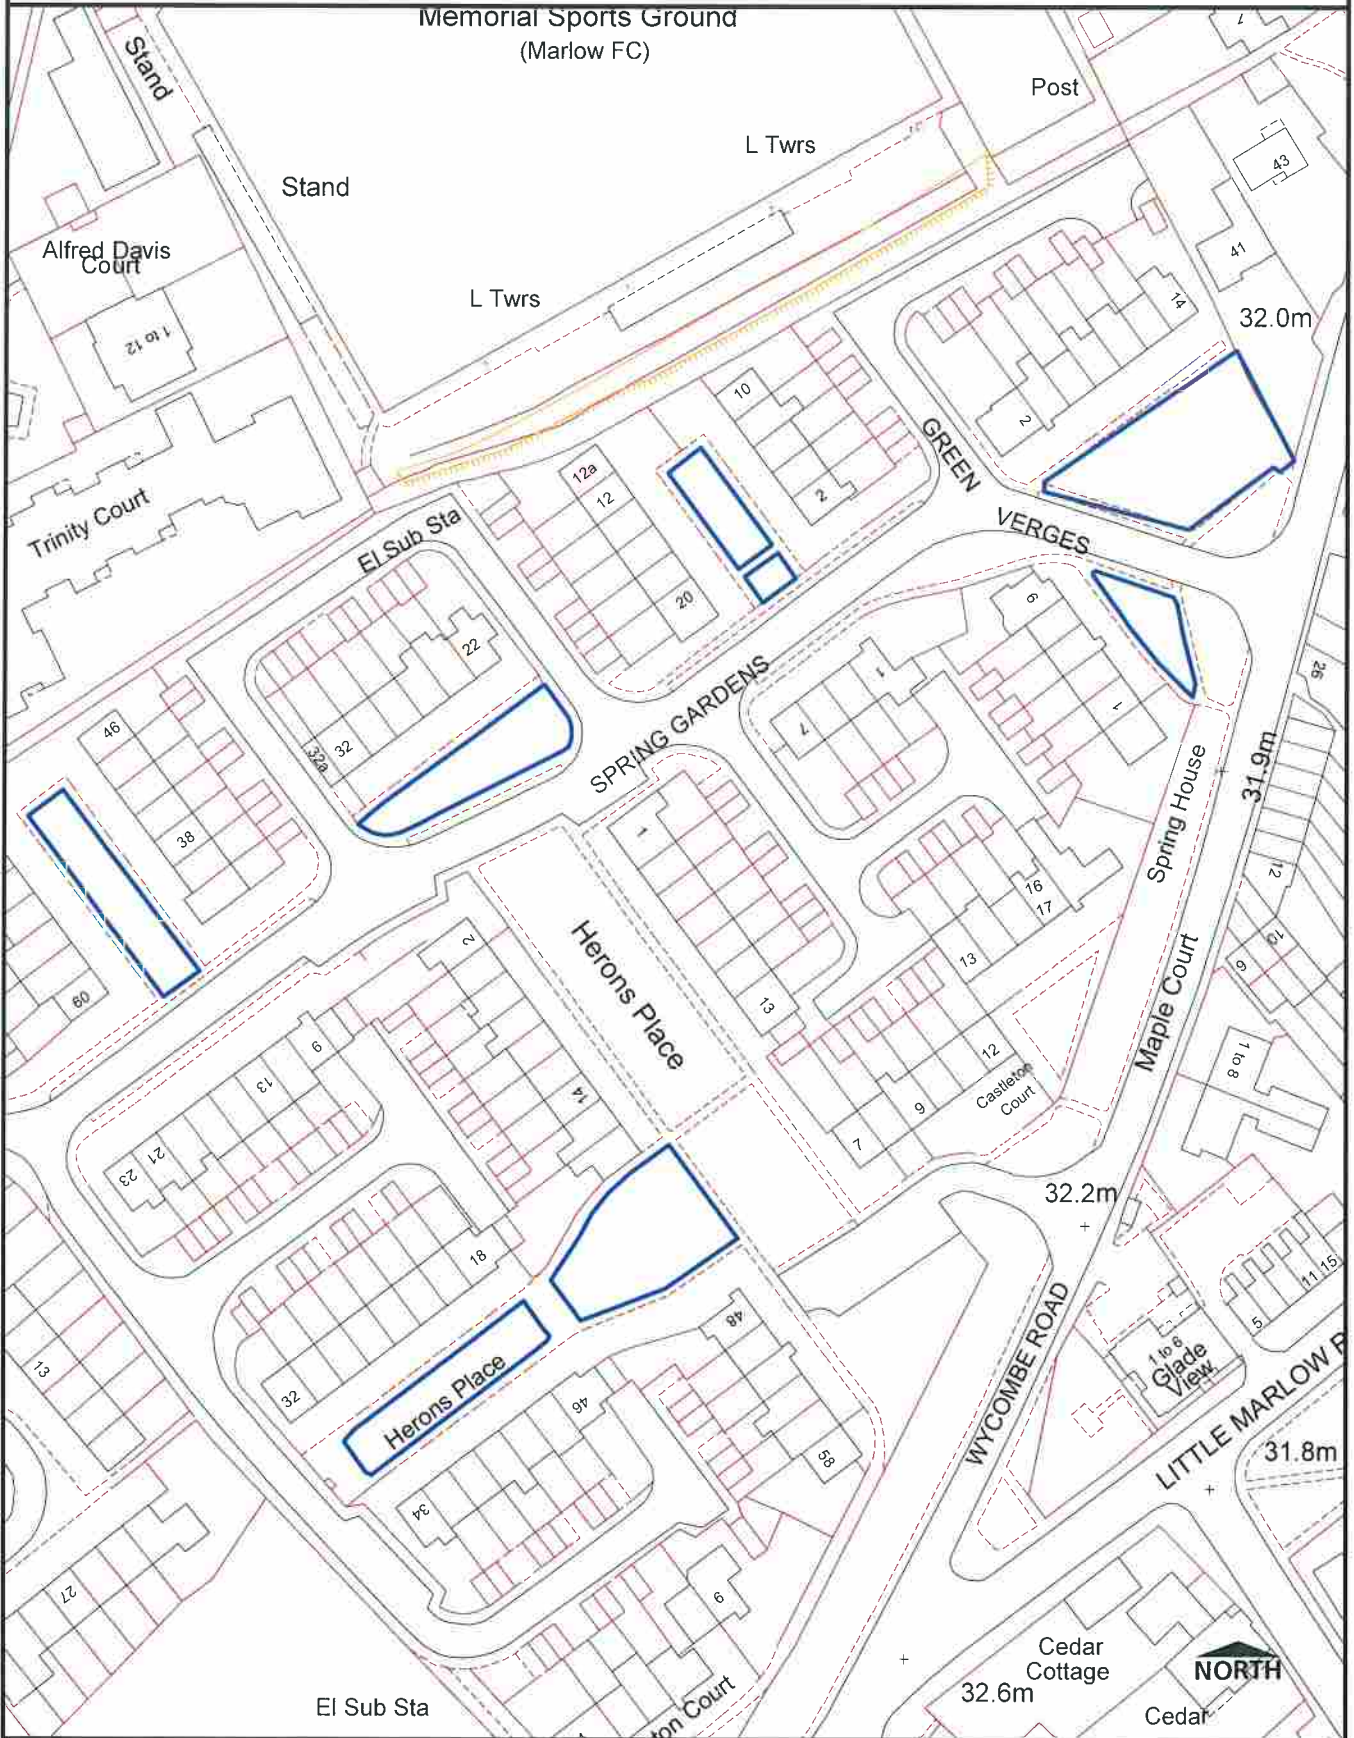

Statement of Purpose: Site Plan for Council Business Use Only			OS mapping: © Crown Copyright and database rights 2011 Ordnance Survey 100023306. Print for the public: You are not permitted to copy, sub-license, distribute, sell or otherwise make available the Licensed Data to third parties in any form. Aerial Photo Imagery 2010 and 2006. © Getmapping plc. www.getmapping.com.
Map produced in MapInfo GIS by: stownsen	Scale: 1:1250	Date: 01/03/2016	
Saved as Layout in Workspace Path/Name:			Spatial Information Management ICT Business Systems Queen Victoria Road High Wycombe Bucks HP11 1BB

