


Marlow: Riverpark Drive

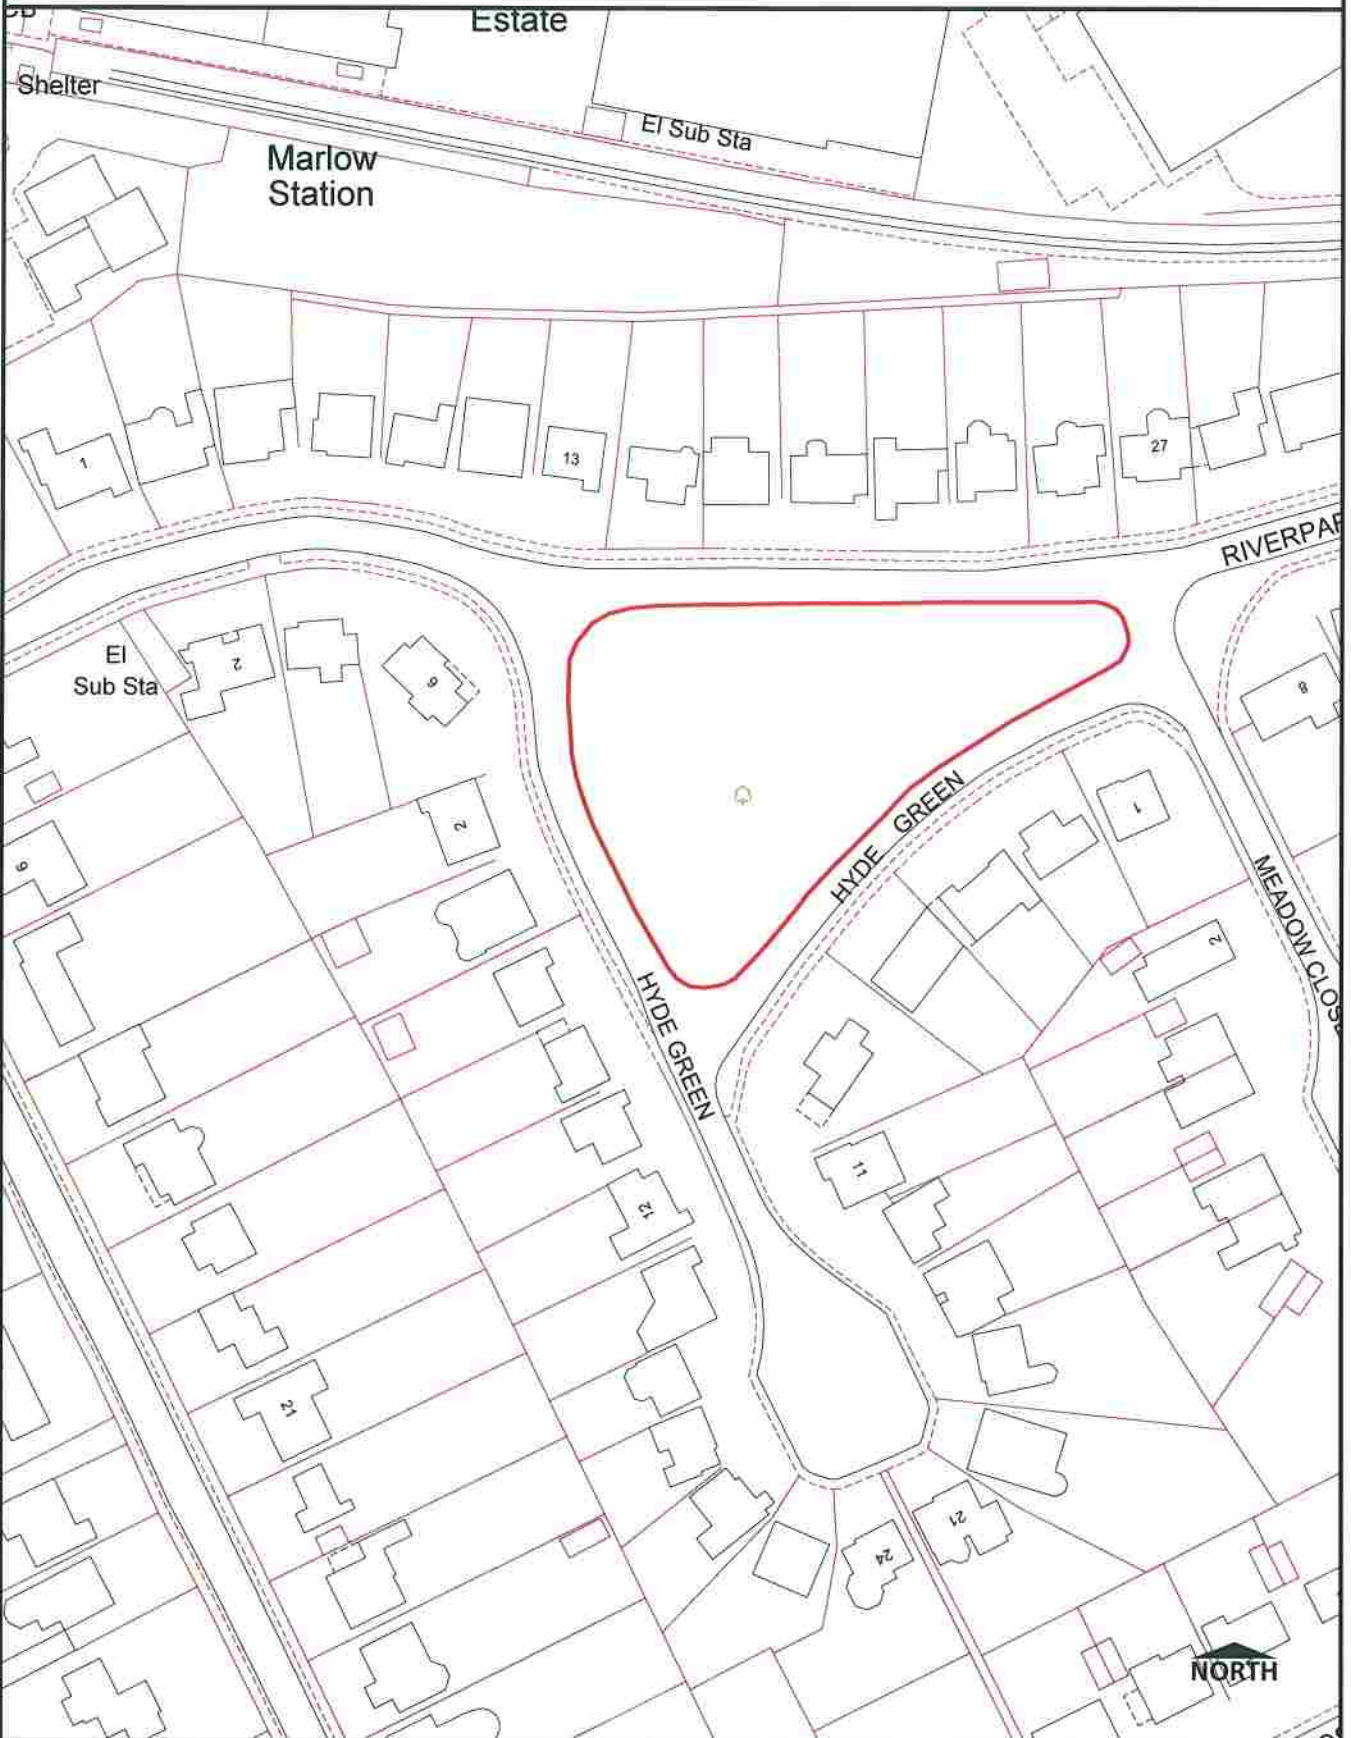

Statement of Purpose:
 Site Plan for Council Business Use Only

Map produced in MapInfo GIS by:
 stownsen

Scale:
 1:1250

Date:
 15/03/2016

Saved as Layout in Workspace Path/Name:

OS mapping: © Crown Copyright and database rights 2011 Ordnance Survey 100023306.
 Print for the public: You are not permitted to copy, sub-license, distribute, sell
 or otherwise make available the Licensed Data to third parties in any form.
 Aerial Photo Imagery 2010 and 2006: © Getmapping plc. www.getmapping.com.

Spatial Information Management
 ICT Business Systems
 Queen Victoria Road
 High Wycombe Bucks HP11 1BB



www.wycombe.gov.uk